
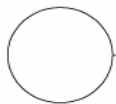


These detail design sketches are for ideas to properly install TK-AirMax Rubberized Air/ Vapor/ Water Barrier and Transition Membrane.

These Sketches are for a Block Building with a Brick Veneer



These details may not represent your building and should not be incorporated directly into a design without careful consideration by the design professional. Certain assumptions were made about design conditions and other elements that could make the samples incorrect for some applications.

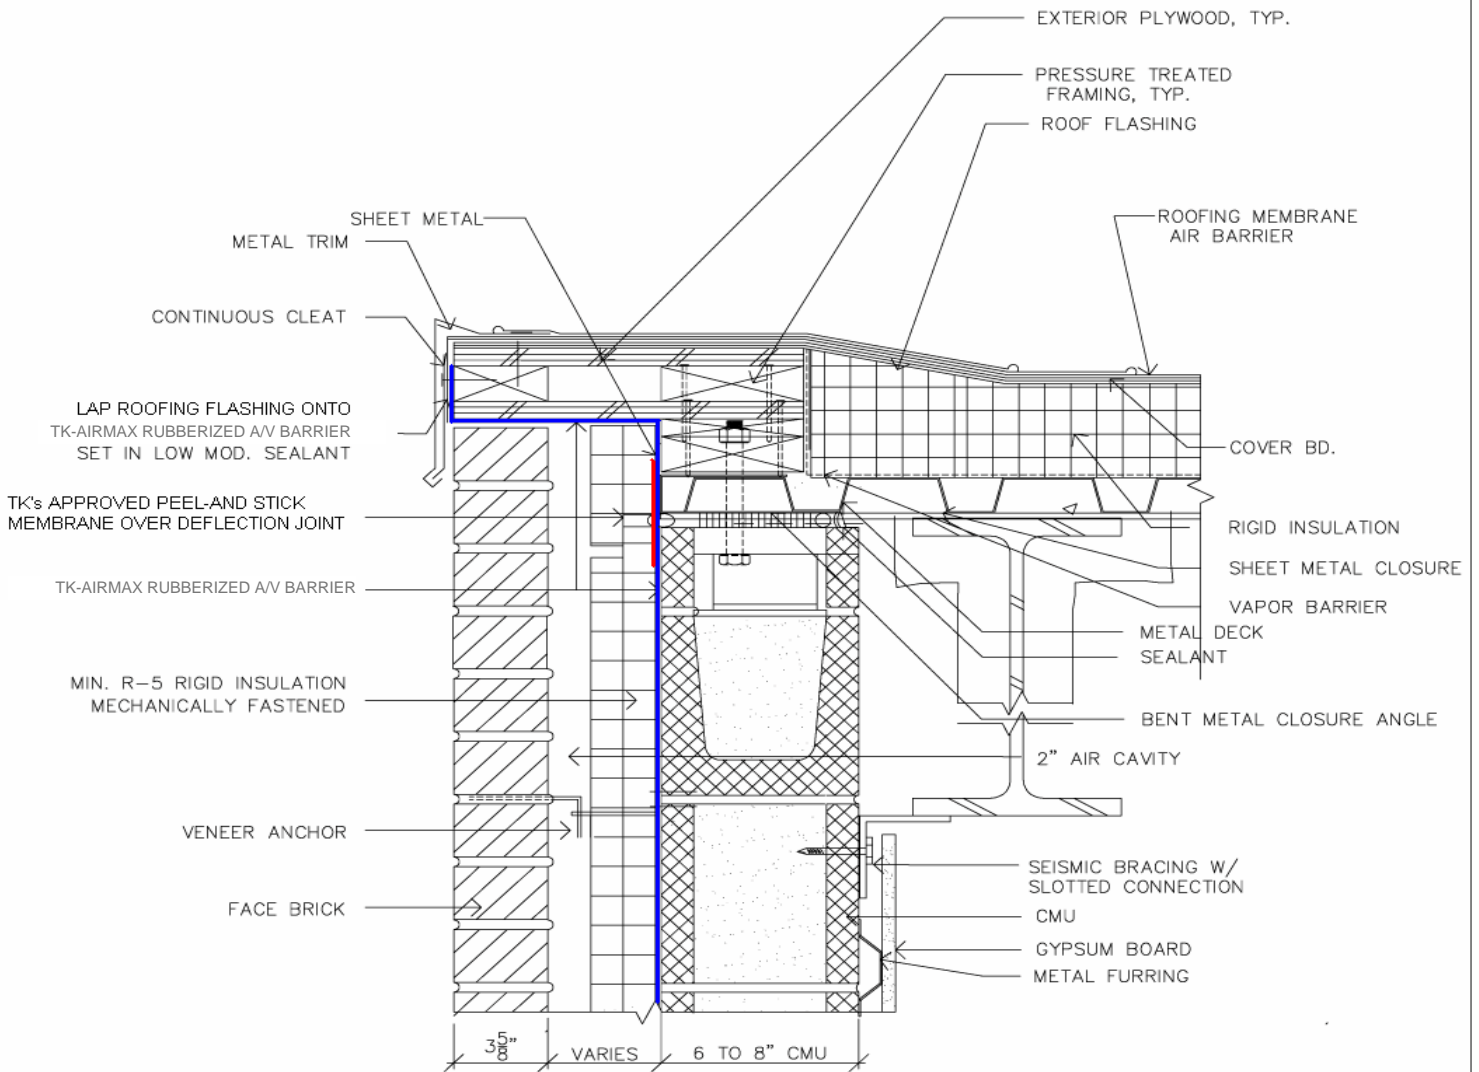

# DETAIL AT ROOF EDGE

REFERENCE DETAIL: REGISTERED PROFESSIONAL TO REVIEW PRIOR TO USE



<h2>DETAIL</h2>	<p>TITLE: ROOF EDGE DETAIL BRICK VENEER ON BLOCK</p>	<p>SKETCH NUMBER</p>
<p>TK PRODUCTS TK-AIRMAX RUBBERIZED AV BARRIER AND TK APPROVED NON-SHRINK BUTYL TAPE OR A SELF ADHERE MEMBRANE DETAIL SKETCHES PROVIDED BY AIR BARRIER ASSOC OF AMER</p>	<p>Date: 10/10/2001 Scale: 3"=1'-0" Drawn: ---</p>	<p>SK-1</p> <p>1 OF 8</p>

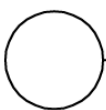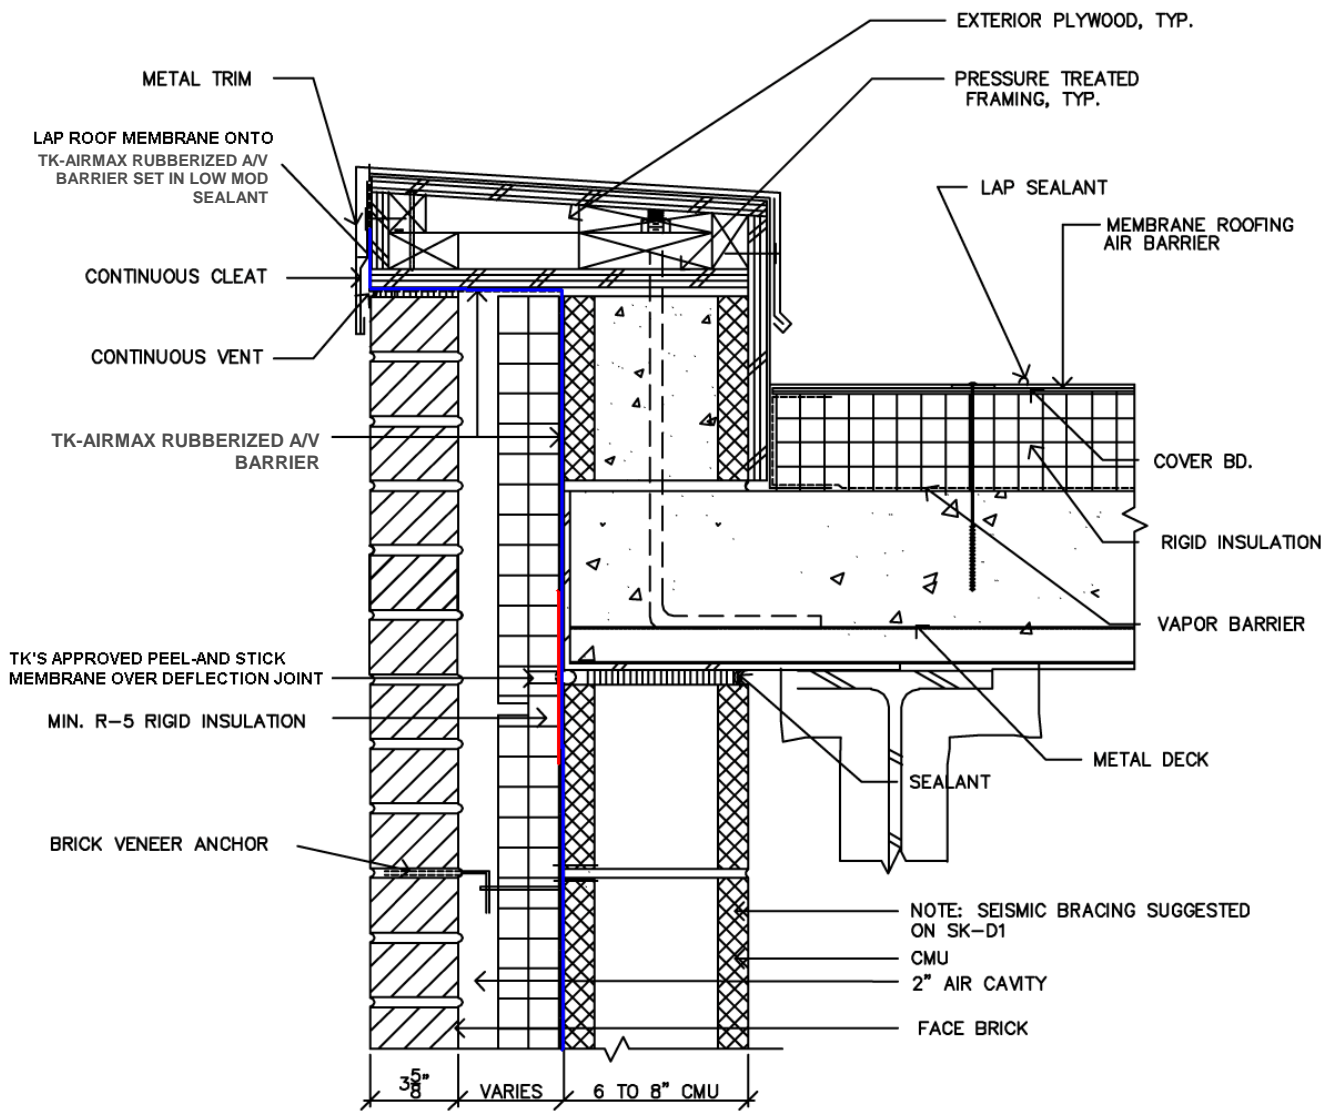

## DETAIL AT ROOF PARAPET

REFERENCE DETAIL: REGISTERED PROFESSIONAL TO REVIEW PRIOR TO USE



<p>DETAIL</p>	<p>TITLE: ROOF PARAPET DETAIL BRICK VENEER ON BLOCK</p>	<p>SKETCH NUMBER SK-2</p>
<p>TK PRODUCTS TK-AIRMAX RUBBERIZED A/V BARRIER AND TK APPROVED NON-SHRINK BUTYL TAPE OR A SELF ADHERE MEMBRANE DETAIL SKETCHES PROVIDED BY AIR BARRIER ASSOC OF AMER</p>	<p>Date: 10/10/2001 Scale: 1-1/2"=1'-0" Drawn: ---</p>	<p>2 OF 8</p>

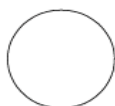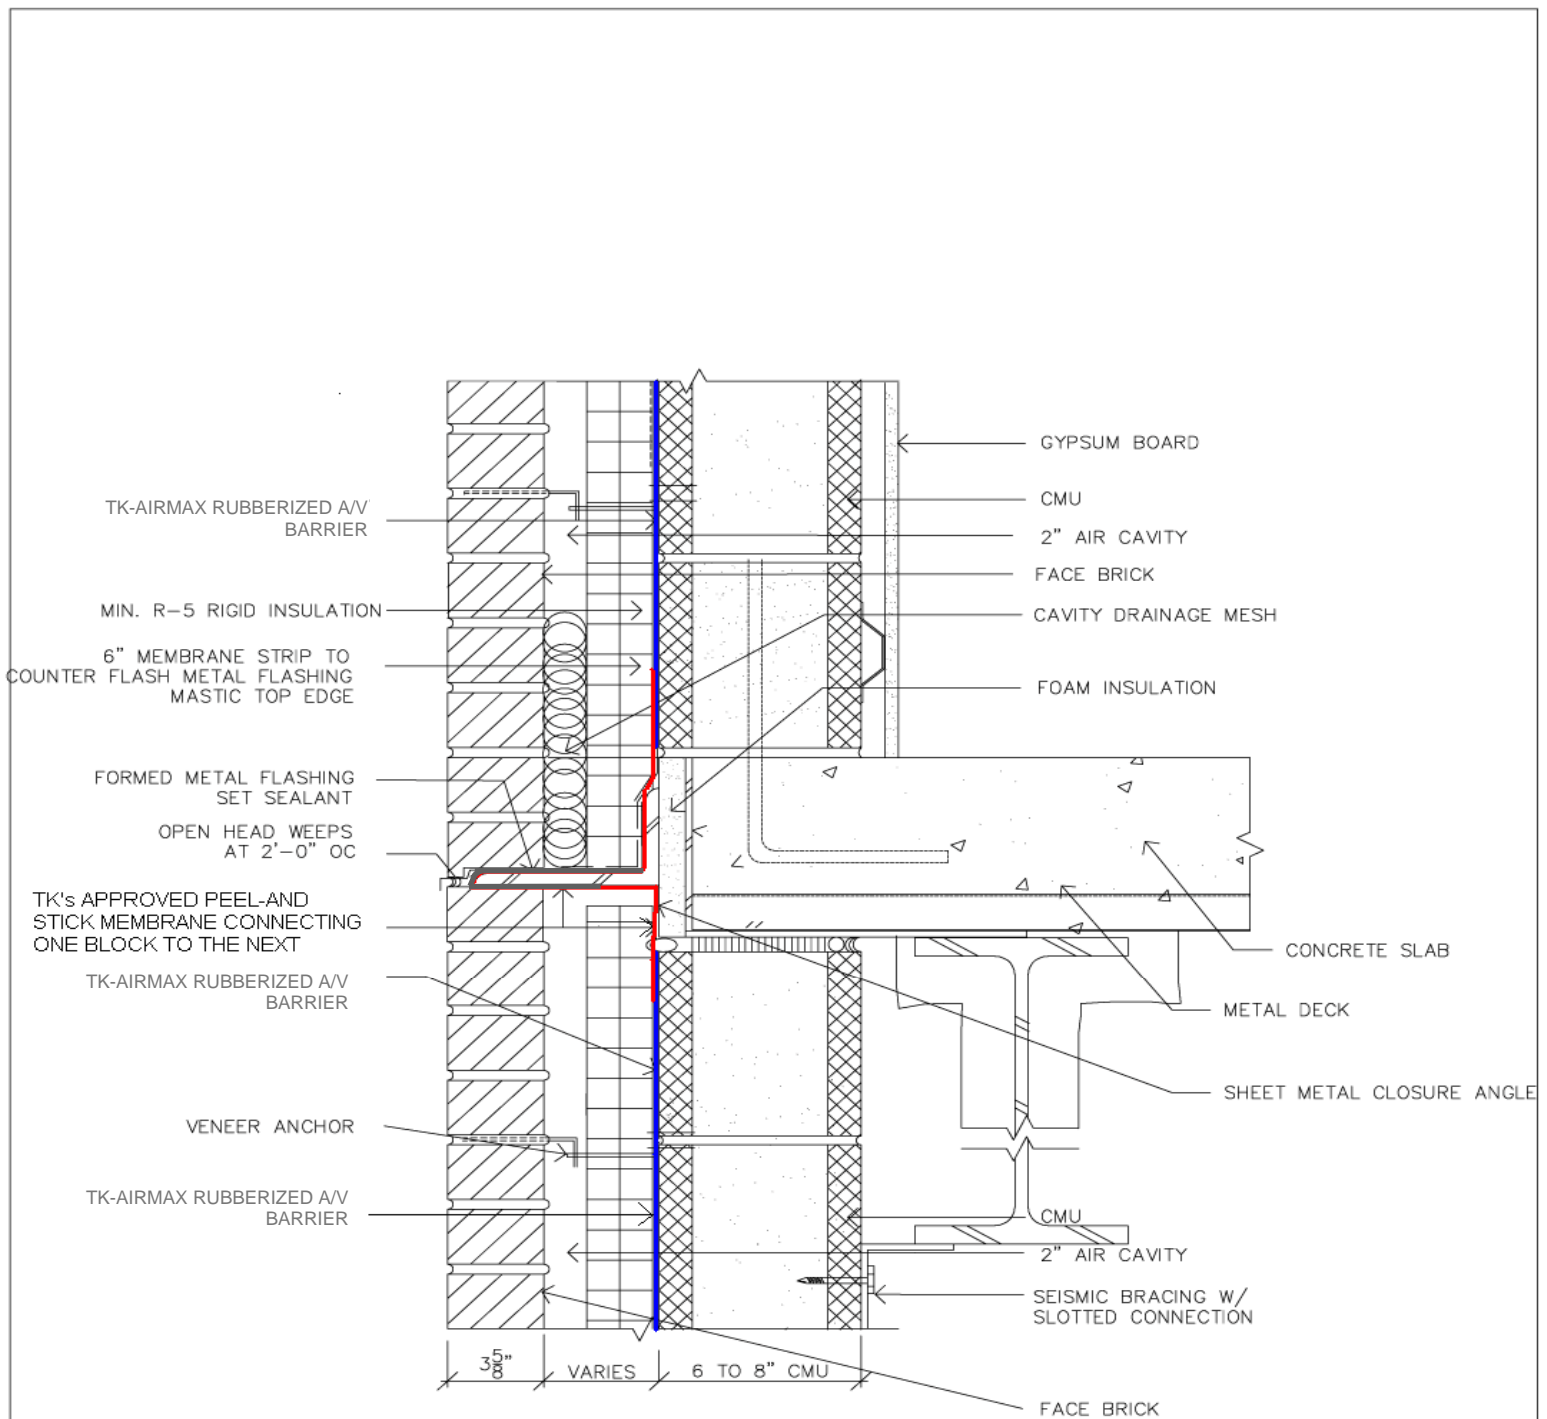

# DETAIL AT FLOOR SLAB

REFERENCE DETAIL: REGISTERED PROFESSIONAL TO REVIEW PRIOR TO USE



<p>DETAIL</p>	<p>TITLE: FLOOR SLAB BRICK VENEER ON BLOCK</p>	<p>SKETCH NUMBER</p>
<p>TK PRODUCTS TK-AIRMAX RUBBERIZED A/V BARRIER AND TK APPROVED NON-SHRINK BUTYL TAPE OR A SELF ADHERE MEMBRANE DETAIL SKETCHES PROVIDED BY AIR BARRIER ASSOC OF AMER</p>	<p>Date: 10/10/2001 Scale: 3"=1'-0" Drawn: ---</p>	<p>SK-3 3 OF 8</p>

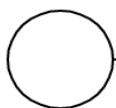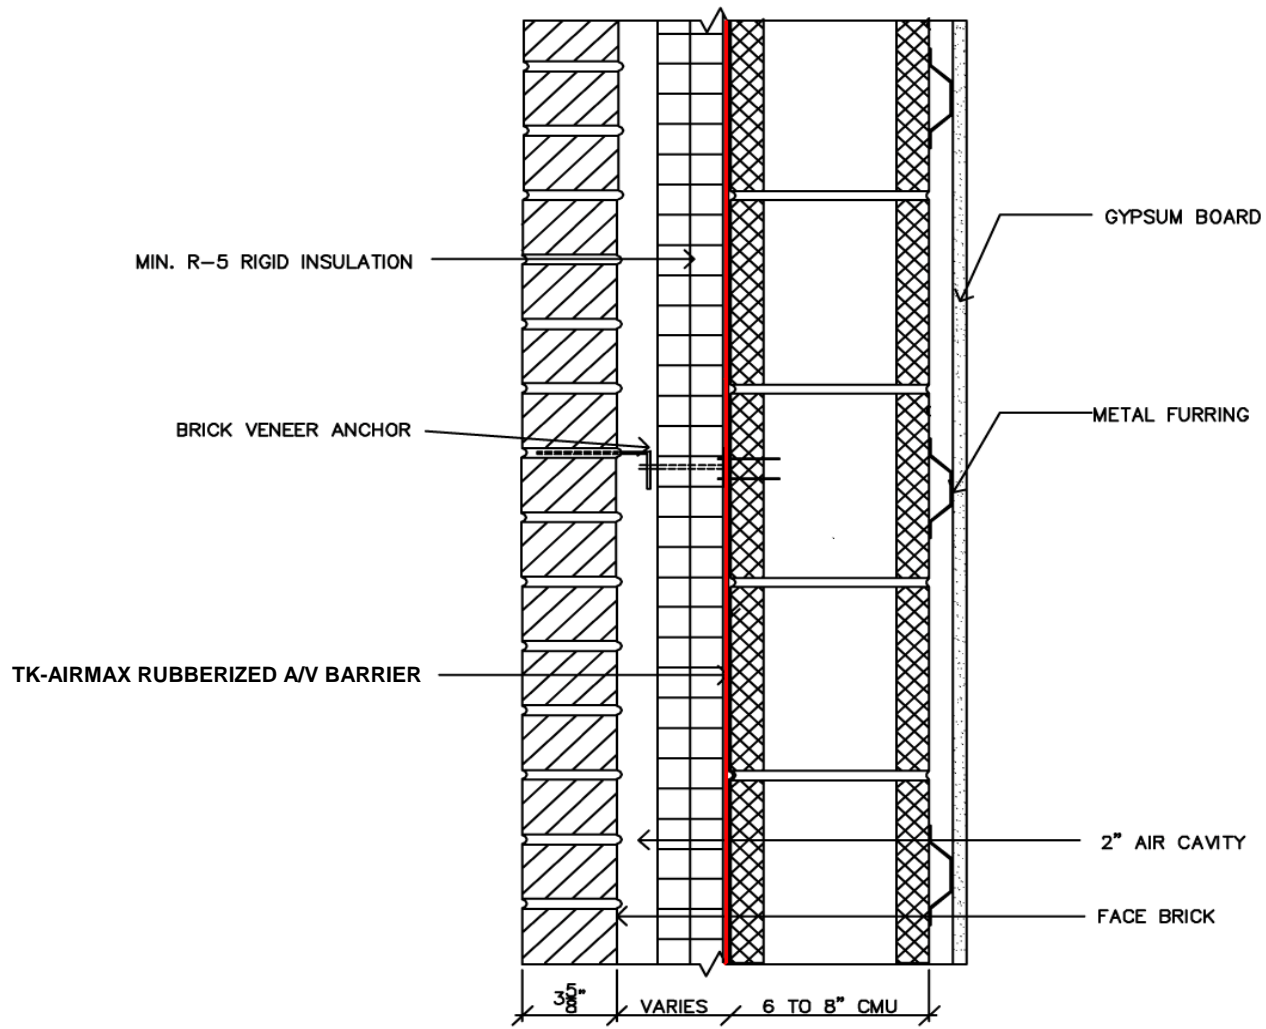

## DETAIL AT BRICK VENEER WALL

REFERENCE DETAIL: REGISTERED PROFESSIONAL TO REVIEW PRIOR TO USE



<p>DETAIL</p>	<p>TITLE: BRICK VENEER WALL BRICK VENEER ON BLOCK</p>	<p>SKETCH NUMBER</p>
	<p>TK PRODUCTS TK-AIRMAX RUBBERIZED A/V BARRIER AND TK APPROVED NON-SHRINK BUTYL TAPE OR A SELF ADHERE MEMBRANE DETAIL SKETCHES PROVIDED BY AIR BARRIER ASSOC OF AMER</p>	<p>Date: 10/10/2001 Scale: 1-1/2"=1'-0" Drawn: ---</p>

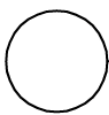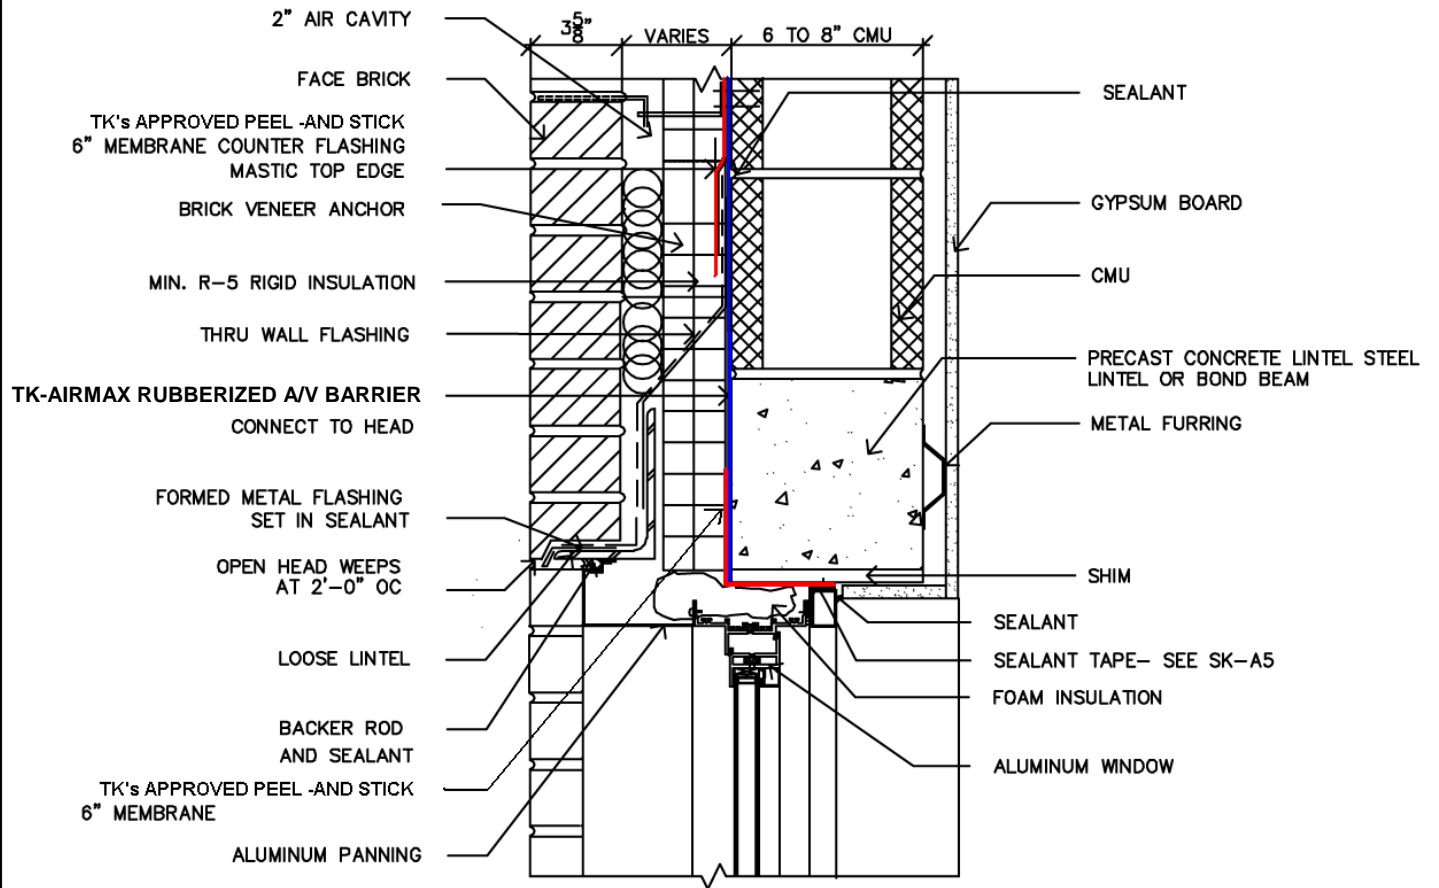

# DETAIL AT WINDOW HEAD

REFERENCE DETAIL: REGISTERED PROFESSIONAL TO REVIEW PRIOR TO USE



<p>DETAIL</p>	<p>TITLE: WINDOW HEAD BRICK VENEER ON BLOCK</p>	<p>SKETCH NUMBER SK - 5</p>
<p>TK PRODUCTS TK-AIRMAX RUBBERIZED A/V BARRIER AND TK APPROVED NON-SHRINK BUTYL TAPE OR A SELF ADHERE MEMBRANE DETAIL SKETCHES PROVIDED BY AIR BARRIER ASSOC OF AMER</p>	<p>Date: 10/10/2001 Scale: 1-1/2"=1'-0" Drawn: ---</p>	<p>5 OF 8</p>

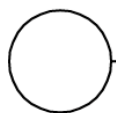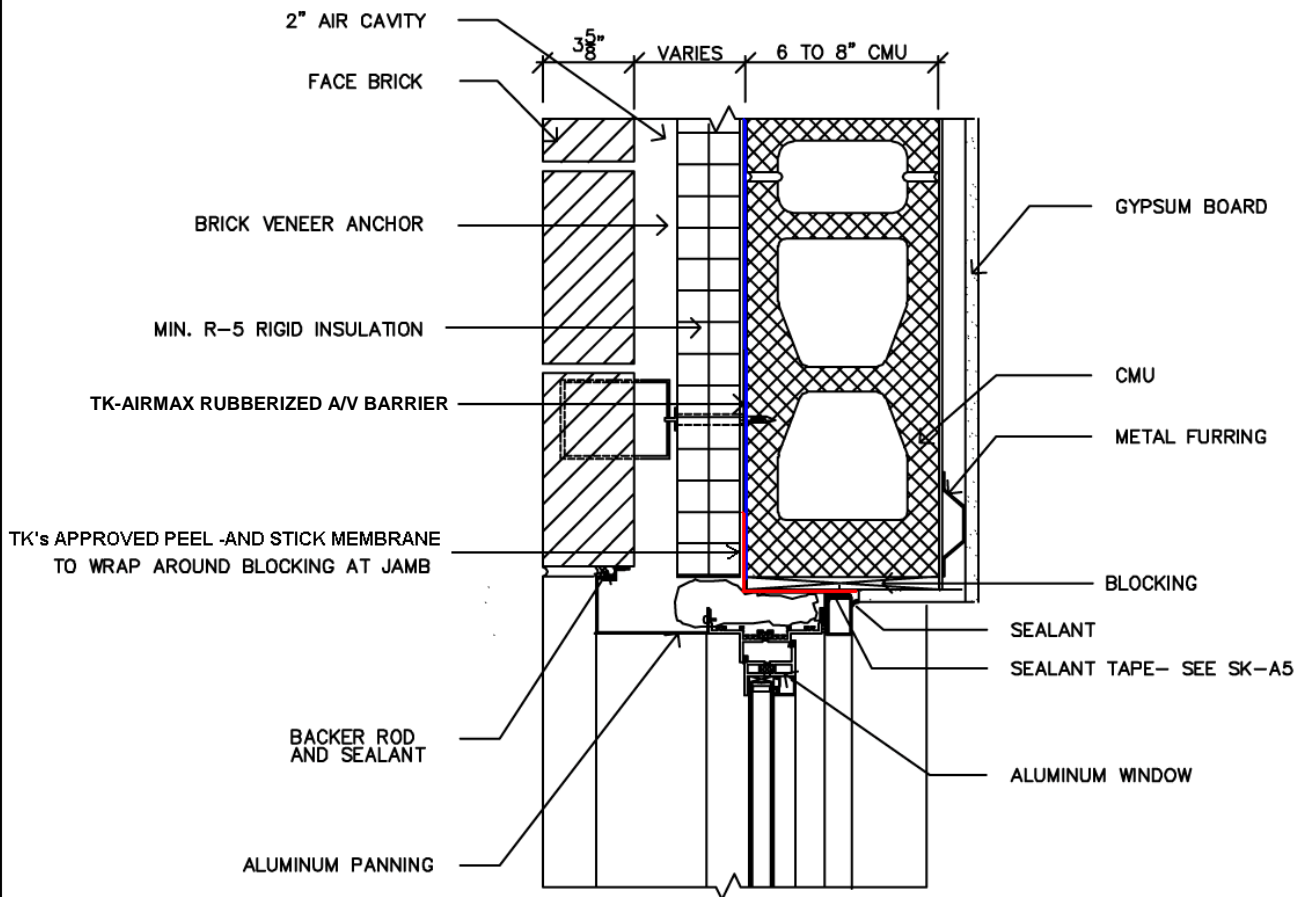

## DETAIL AT WINDOW JAMB

REFERENCE DETAIL: REGISTERED PROFESSIONAL TO REVIEW PRIOR TO USE


<p>DETAIL</p>	<p>TITLE: WINDOW JAMB BRICK VENEER ON BLOCK</p>	<p>SKETCH NUMBER SK - 6</p>
<p>TK PRODUCTS TK-AIRMAX RUBBERIZED A/V BARRIER AND TK APPROVED NON-SHRINK BUTYL TAPE OR A SELF ADHERE MEMBRANE DETAIL SKETCHES PROVIDED BY AIR BARRIER ASSOC OF AMER</p>	<p>Date: 10/10/2001 Scale: 1-1/2"=1'-0" Drawn: ---</p>	<p>6 OF 8</p>

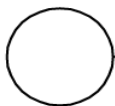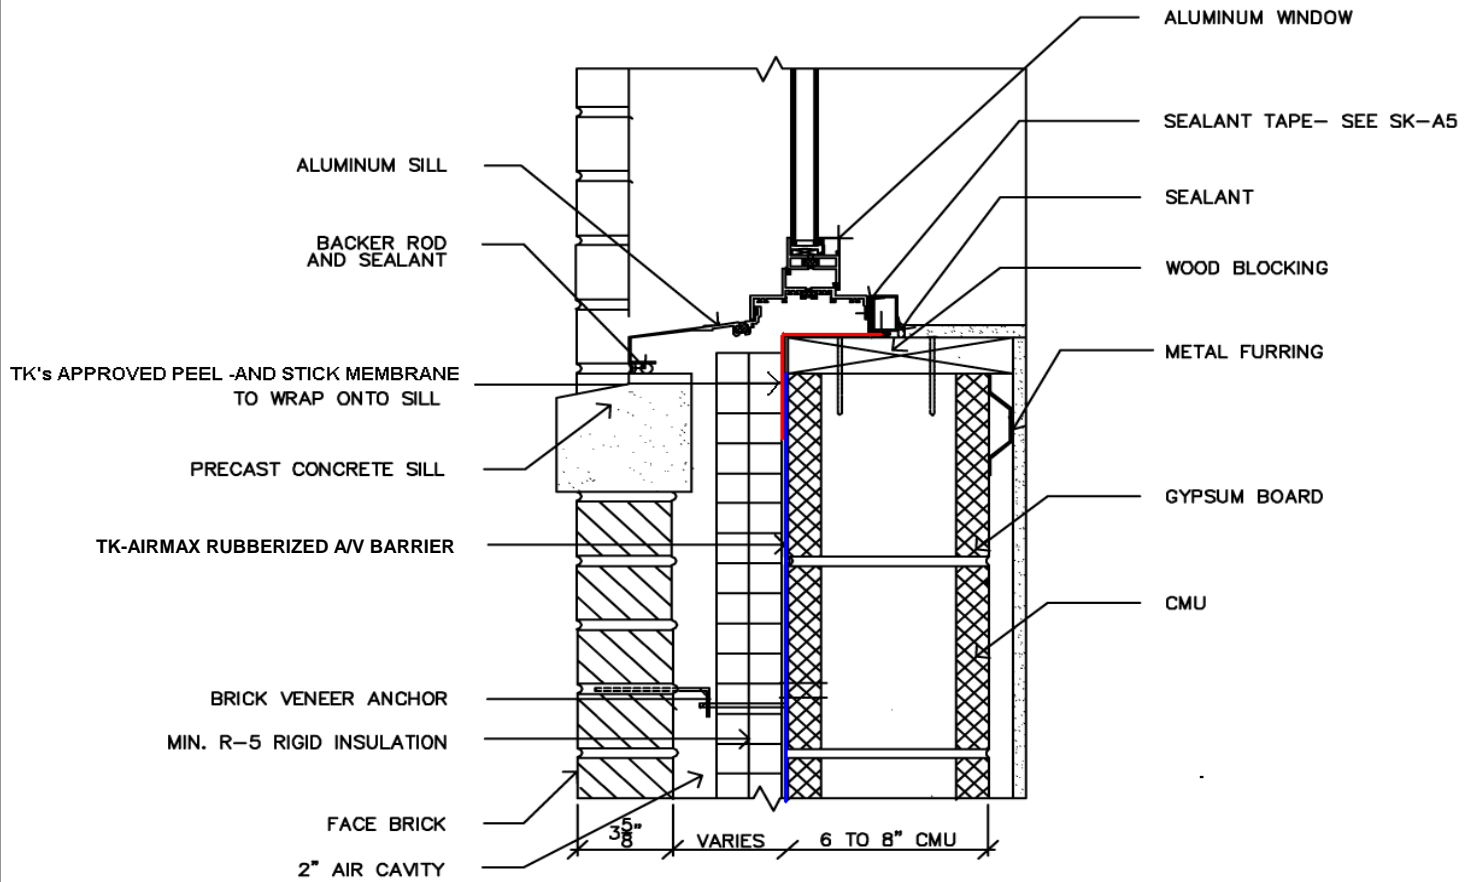

# DETAIL AT WINDOW SILL

REFERENCE DETAIL: REGISTERED PROFESSIONAL TO REVIEW PRIOR TO USE

<p>DETAIL</p>	<p>TITLE: WINDOW SILL BRICK VENEER ON BLOCK</p>	<p>SKETCH NUMBER SK - 7</p>
<p>TK PRODUCTS TK-AIRMAX RUBBERIZED A/V BARRIER AND TK APPROVED NON-SHRINK BUTYL TAPE OR A SELF ADHERE MEMBRANE DETAIL SKETCHES PROVIDED BY AIR BARRIER ASSOC OF AMER</p>	<p>Date: 10/10/2001 Scale: 1-1/2"=1'-0" Drawn: ---</p>	<p>7 OF 8</p>

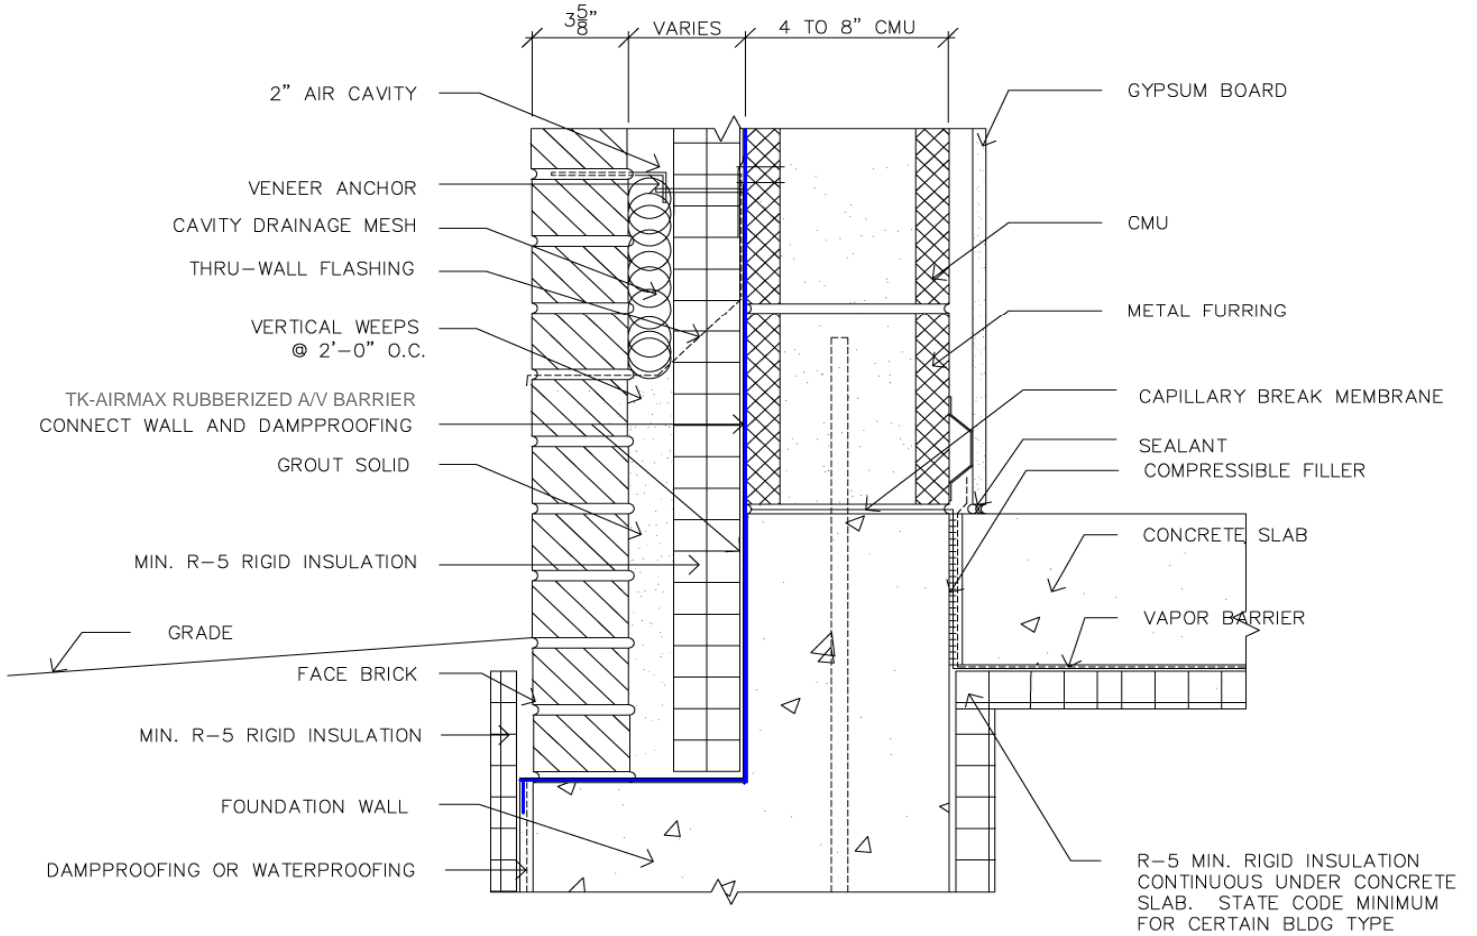

# DETAIL AT FOUNDATION

REFERENCE DETAIL: REGISTERED PROFESSIONAL TO REVIEW PRIOR TO USE

<p>DETAIL</p>	<p>TITLE: FOUNDATION WALL BRICK VENEER ON BLOCK</p>	<p>SKETCH NUMBER</p>
<p>TK PRODUCTS TK-AIRMAX RUBBERIZED A/V BARRIER AND TK APPROVED NON-SHRINK BUTYL TAPE OR A SELF ADHERE MEMBRANE DETAIL SKETCHES PROVIDED BY AIR BARRIER ASSOC OF AMER</p>	<p>Date: 10/10/2001 Scale: 3"=1'-0" Drawn: ---</p>	<p>SK - 8</p> <p>8 OF 8</p>