
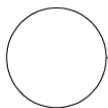


These detail design sketches are for ideas to properly install TK-2102 Rubberized Air/ Vapor/ Water Barrier and Transition Membrane.

These Sketches are for a Brick Veneer on a Steel Stud Back Up Wall



These details may not represent your building and should not be incorporated directly into a design without careful consideration by the design professional. Certain assumptions were made about design conditions and other elements that could make the samples incorrect for some applications.

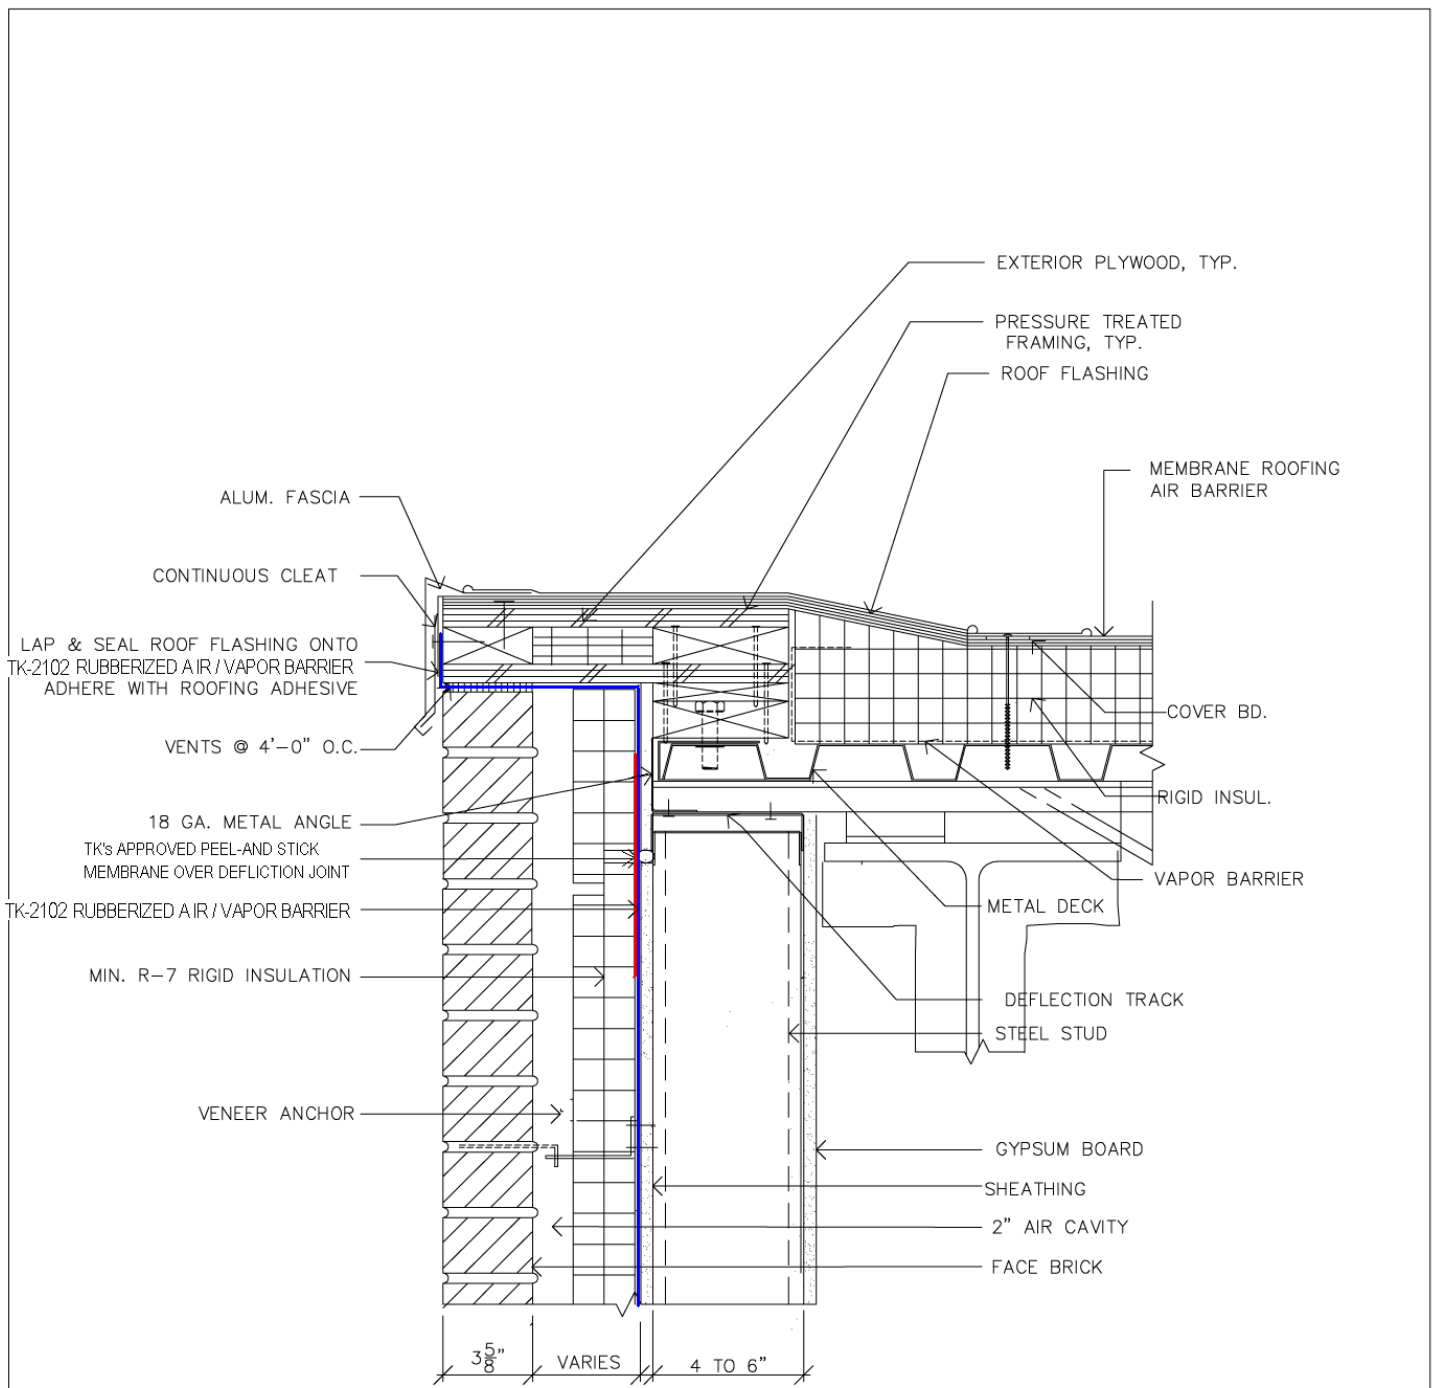

# DETAIL AT ROOF EDGE

REFERENCE DETAIL: REGISTERED PROFESSIONAL TO REVIEW PRIOR TO USE



<p>DETAIL</p>	<p>TITLE: ROOF: BRICK VENEER ON STEEL STUD BACK UP WALL</p>	<p>SKETCH NUMBER SK- 1</p>
<p>TK PRODUCTS TK-2102 RUBBERIZED AIR BARRIER AND TK'S APPROVED PEEL-AND STICK RUBBERIZED ASPHALT MEMBRANE DETAIL SKETCHES PROVIDED BY AIR BARRIER ASSOC OF AMER</p>	<p>Date: 10/10/2001 Scale: 3"=1'-0" Drawn: SAR</p>	

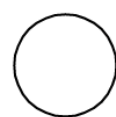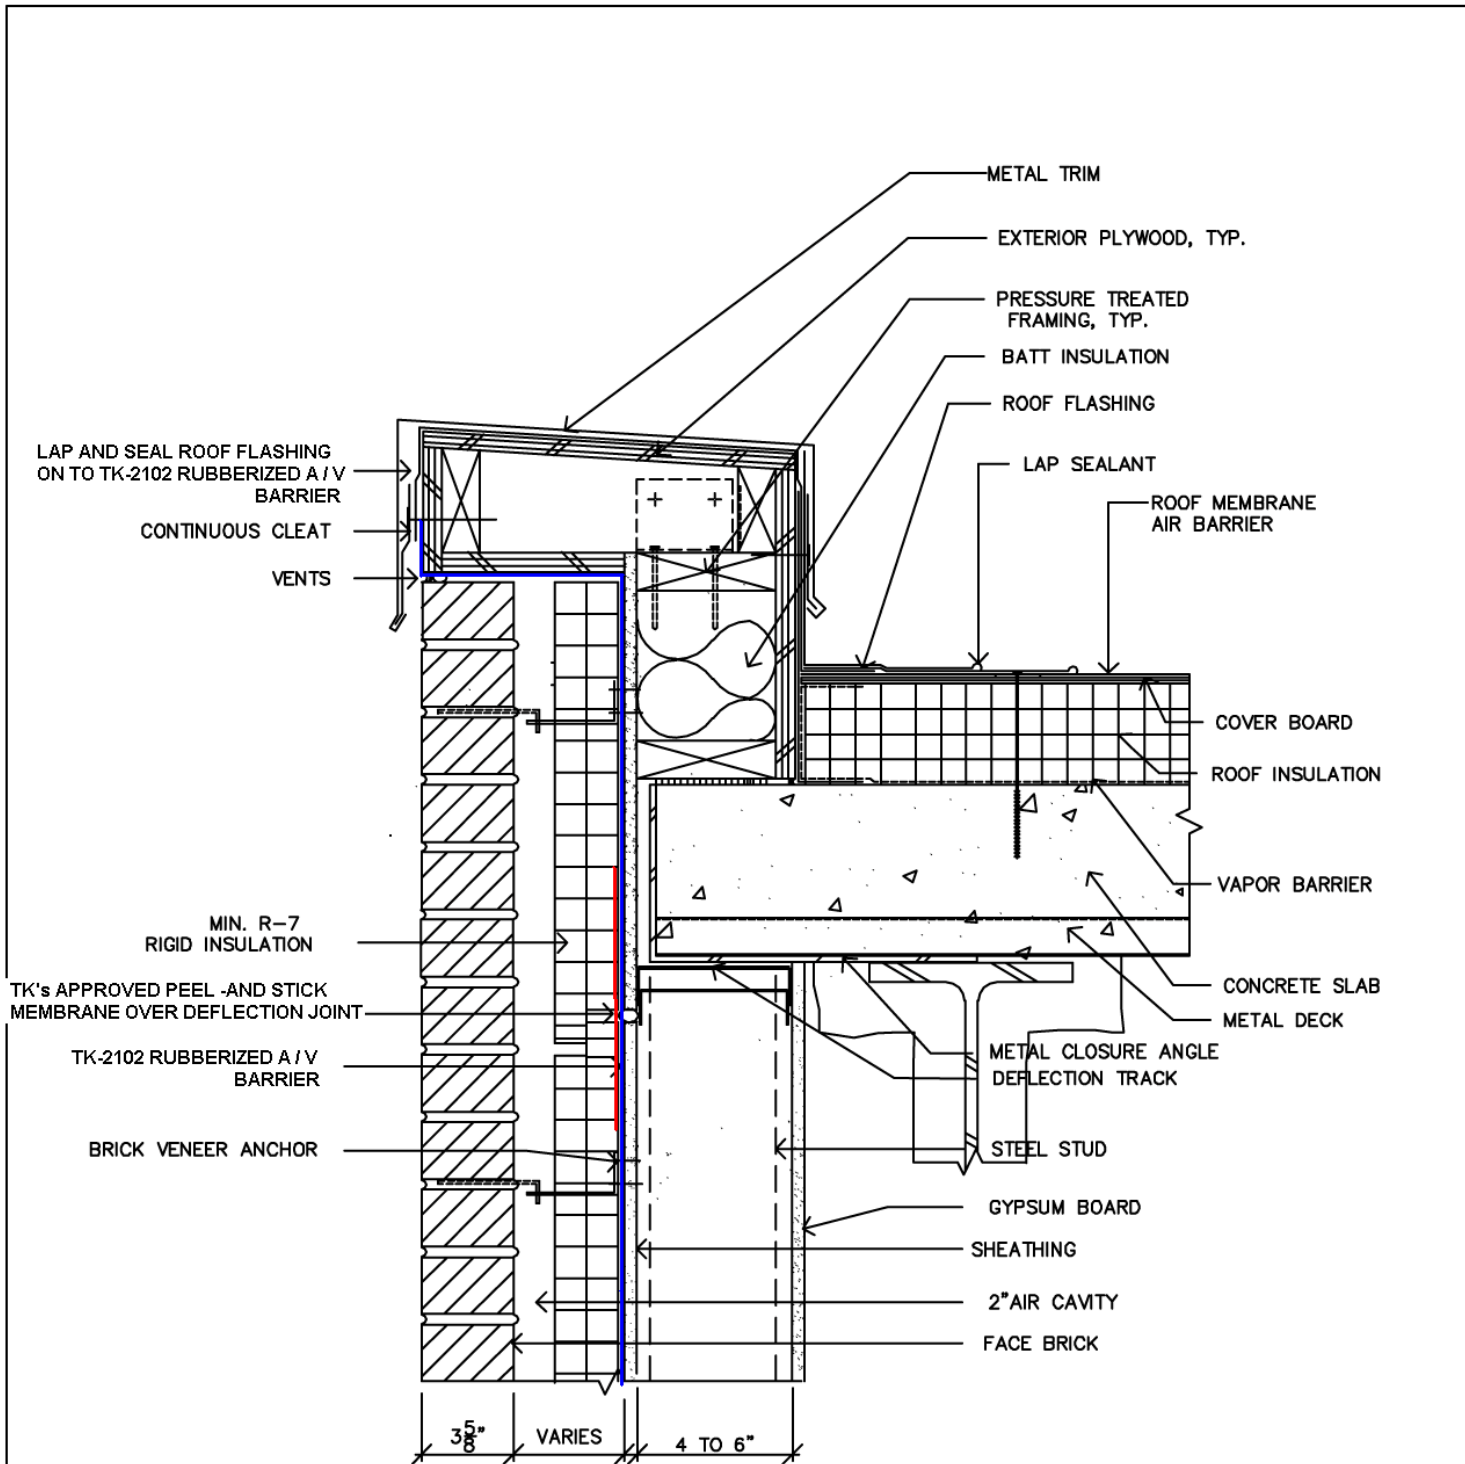

# DETAIL AT ROOF PARAPET

REFERENCE DETAIL: REGISTERED PROFESSIONAL TO REVIEW PRIOR TO USE

<p style="text-align: center; font-size: 24pt; font-weight: bold;">DETAIL</p>	<p>TITLE: PARAPET: BRICK VENEER ON STEEL STUD BACK UP WALL</p>	<p>SKETCH NUMBER  SK - 2</p>
<p>TK PRODUCTS TK-2102 RUBBERIZED AIR BARRIER AND TK'S APPROVED PEEL-AND STICK RUBBERIZED ASPHALT MEMBRANE DETAIL SKETCHES PROVIDED BY AIR BARRIER ASSOC OF AMER</p>	<p>Date: 10/10/2001 Scale: 1-1/2"=1'-0" Drawn: ---</p>	<p style="text-align: center;">2 OF 10</p>

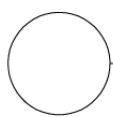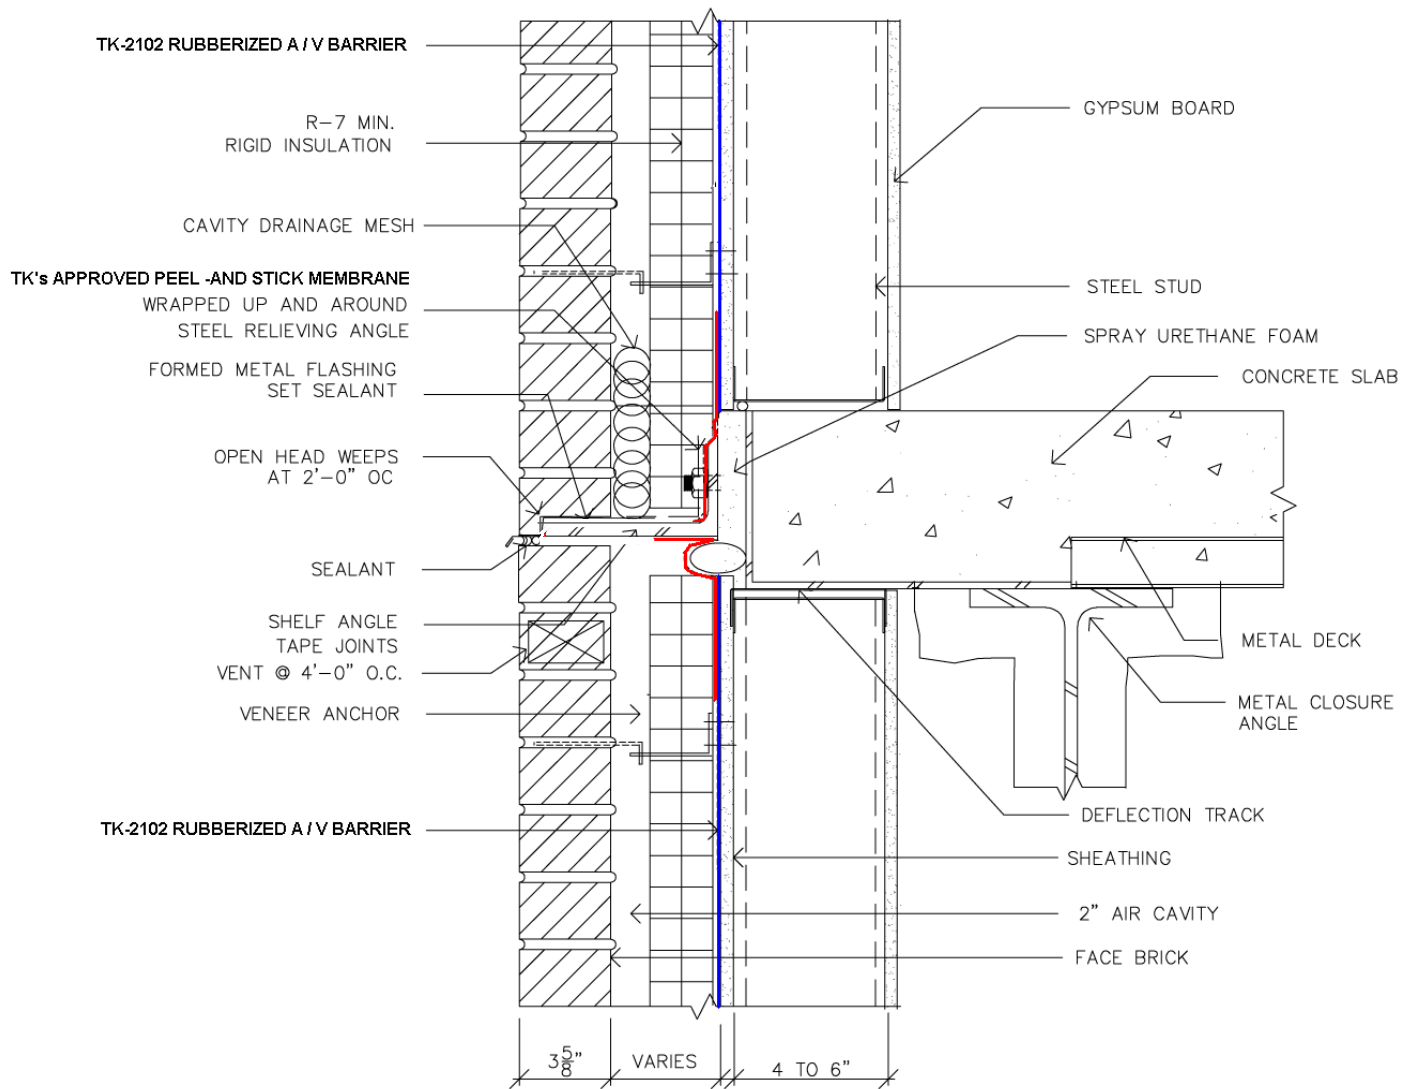

## DETAIL AT FLOOR SLAB

REFERENCE DETAIL: REGISTERED PROFESSIONAL TO REVIEW PRIOR TO USE

DETAIL

TITLE: WALL: DETAIL AT FLOOR SLAB  
BRICK VENEER ON STEEL STUD BACK UP



SKETCH NUMBER

SK- 3

3 OF 10

TK PRODUCTS TK-2102 RUBBERIZED AIR BARRIER  
AND TK'S APPROVED PEEL-AND STICK RUBBERIZED ASPHALT MEMBRANE  
DETAIL SKETCHES PROVIDED BY AIR BARRIER ASSOC OF AMER

Date: 10/10/2001  
Scale: 3"=1'-0"  
Drawn: SAR

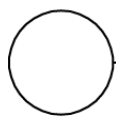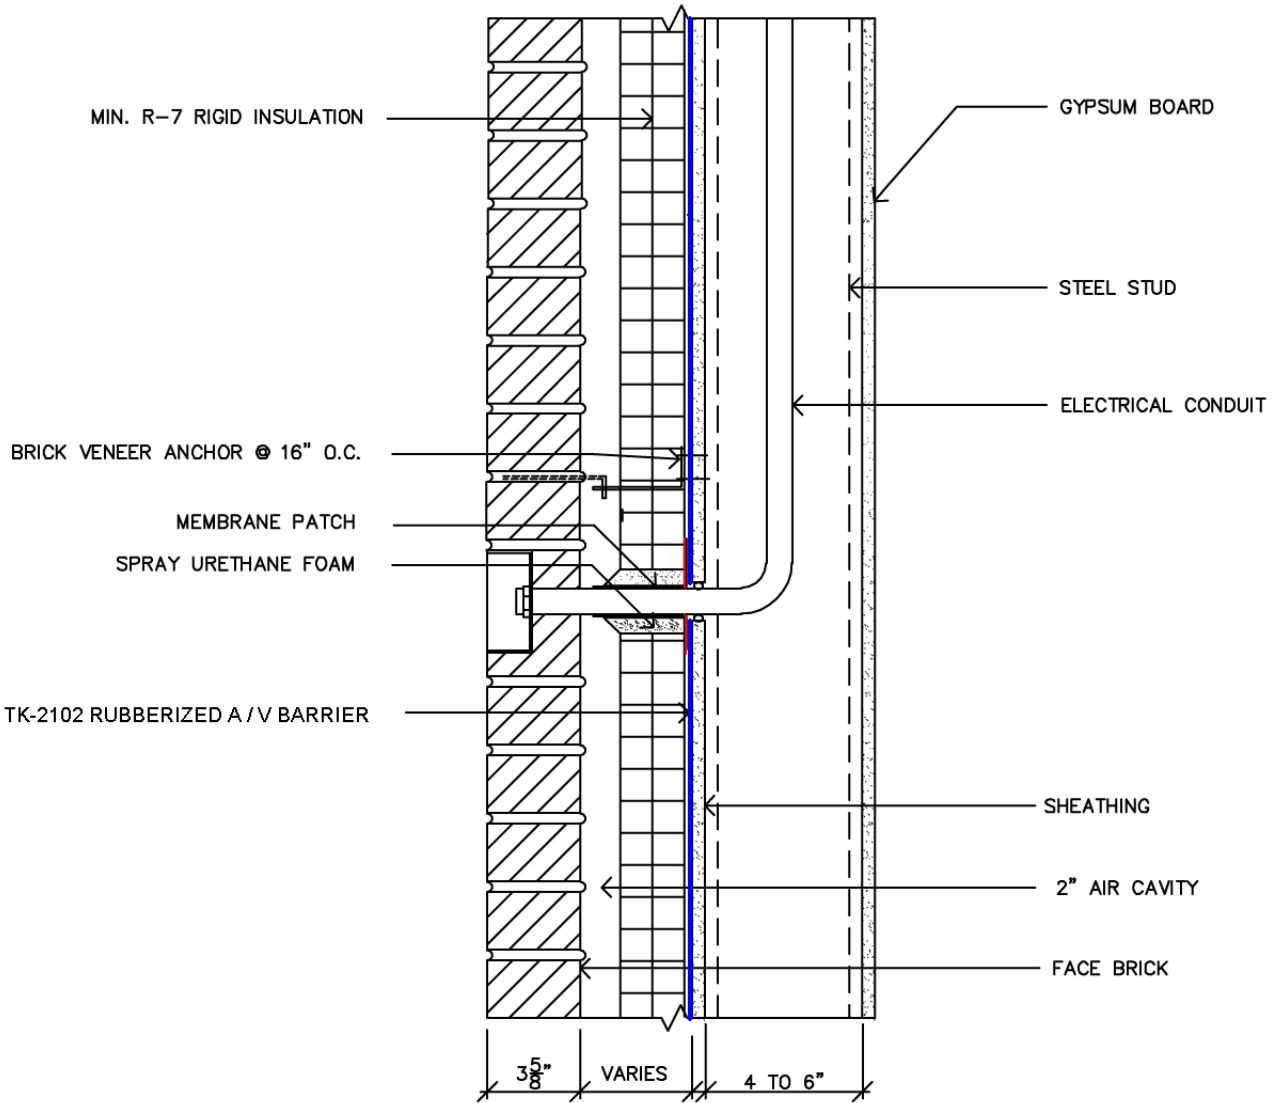

# DETAIL AT PENETRATION

REFERENCE DETAIL: REGISTERED PROFESSIONAL TO REVIEW PRIOR TO USE

DETAIL




TITLE: WALL: DETAIL AT PENETRATION  
BRICK VENEER ON STEEL STUD BACK UP

SKETCH NUMBER

SK- 4  
4 OF 10

TK PRODUCTS TK-2102 RUBBERIZED AIR BARRIER  
AND TK'S APPROVED PEEL-AND STICK RUBBERIZED ASPHALT MEMBRANE  
DETAIL SKETCHES PROVIDED BY AIR BARRIER ASSOC OF AMER



Date: 10/10/2001  
Scale: 1-1/2"=1'-0"  
Drawn: ---

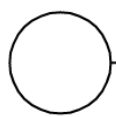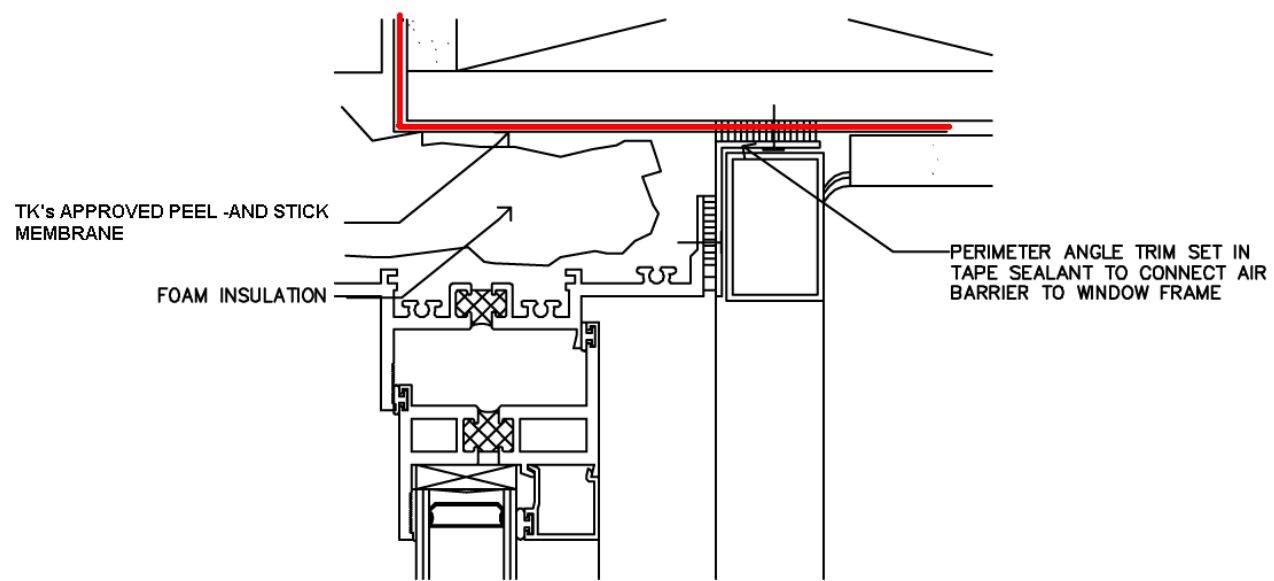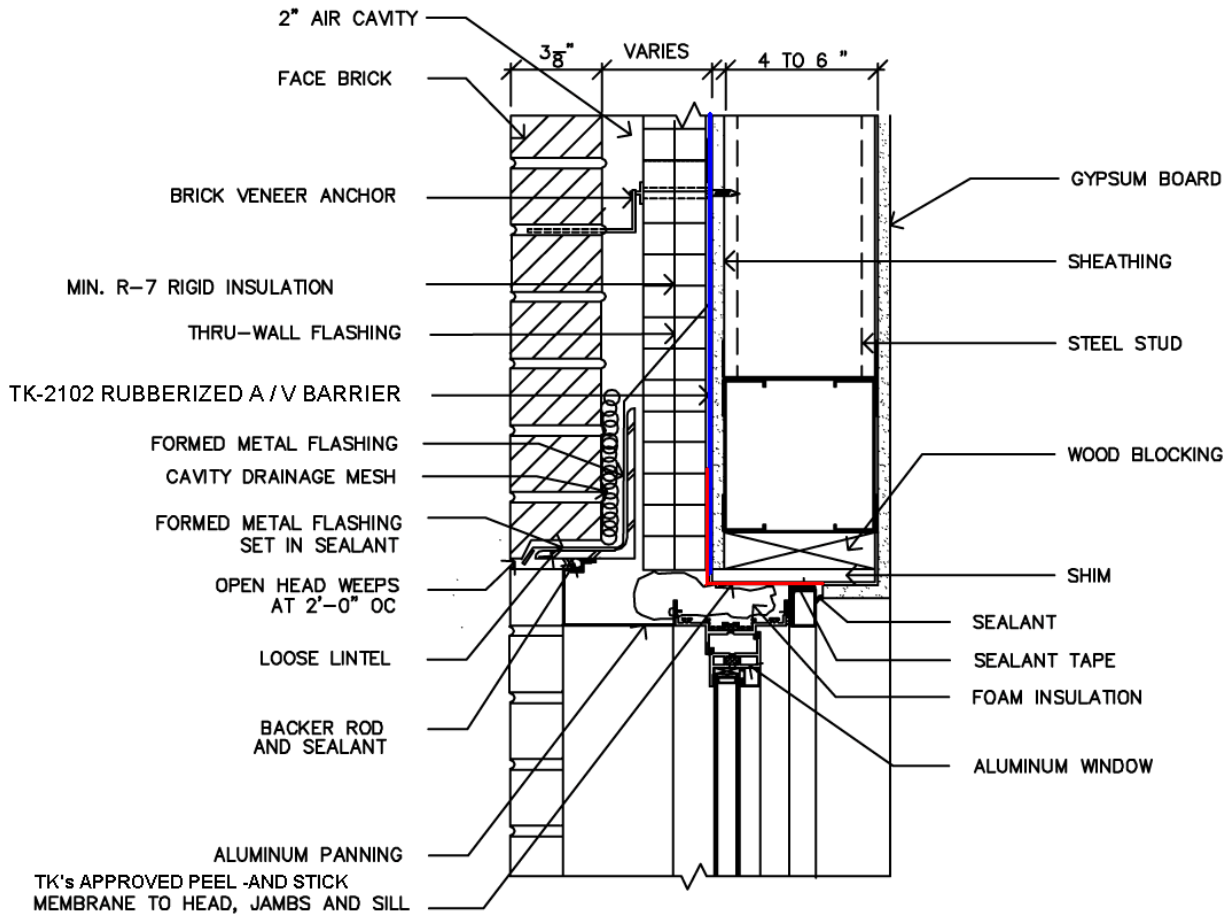

DETAIL AT WINDOW HEAD

REFERENCE DETAIL: REGISTERED PROFESSIONAL TO REVIEW PRIOR TO USE



<p>DETAIL</p>	<p>TITLE: WALL: DETAIL AT WINDOW HEAD BRICK VENEER ON STEEL STUD BACK UP</p>	<p>SKETCH NUMBER</p>
<p>TK PRODUCTS TK-2102 RUBBERIZED AIR BARRIER AND TK'S APPROVED PEEL-AND STICK RUBBERIZED ASPHALT MEMBRANE DETAIL SKETCHES PROVIDED BY AIR BARRIER ASSOC OF AMER</p>	<p>Date: 10/10/2001 Scale: 1-1/2"=1'-0" Drawn: ---</p>	<p>SK- 5 5 OF 10</p>

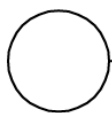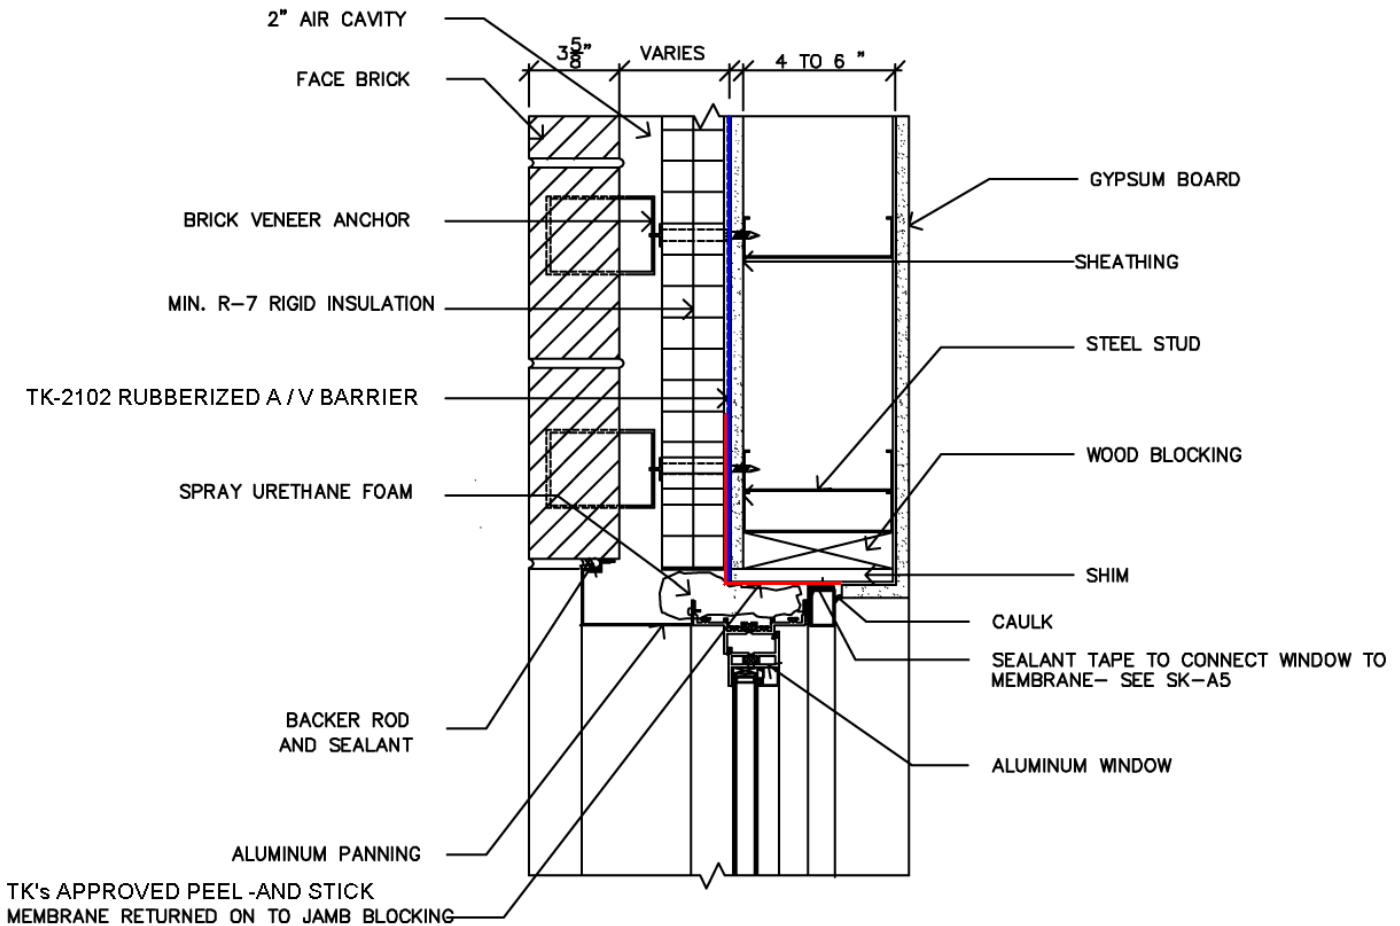

## DETAIL AT WINDOW JAMB

REFERENCE DETAIL: REGISTERED PROFESSIONAL TO REVIEW PRIOR TO USE


<p>DETAIL</p>	<p>TITLE: WALL: DETAIL AT WINDOW JAMB BRICK VENEER ON STEEL STUD BACK UP</p>	<p>SKETCH NUMBER</p>
<p>TK PRODUCTS: TK-2102 RUBBERIZED AIR BARRIER AND TK'S APPROVED PEEL-AND STICK RUBBERIZED ASPHALT MEMBRANE DETAIL SKETCHES PROVIDED BY AIR BARRIER ASSOC OF AMER</p>	<p>Date: 10/10/2001 Scale: 1-1/2"=1'-0" Drawn: ---</p>	<p>SK- 6 6 OF 10</p>

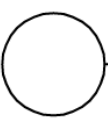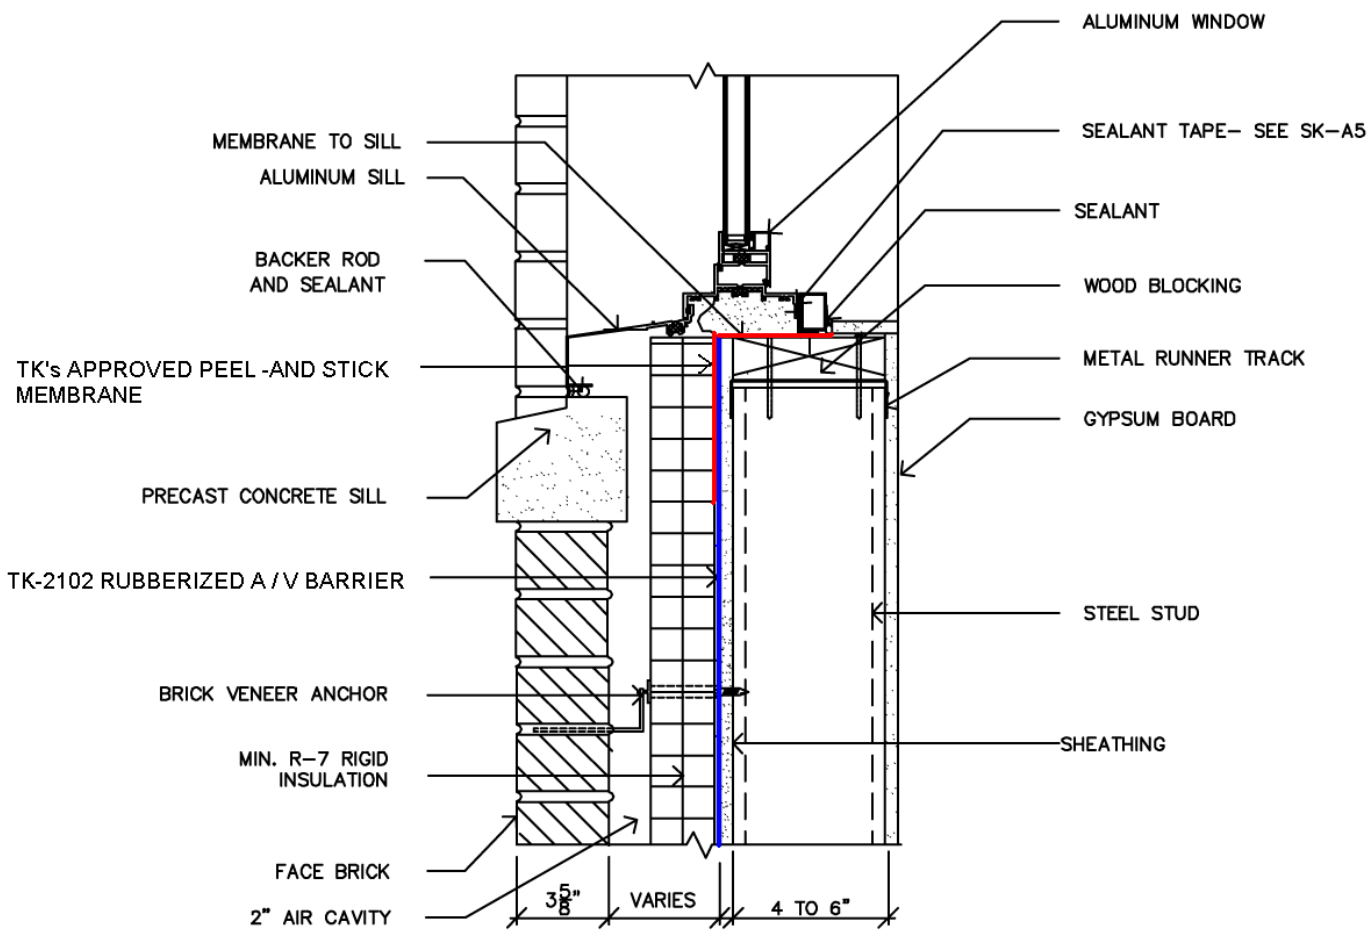

# DETAIL AT WINDOW SILL

REFERENCE DETAIL: REGISTERED PROFESSIONAL TO REVIEW PRIOR TO USE

<p>DETAIL</p>	<p>TITLE: WALL: DETAIL AT WINDOW SILL BRICK VENEER ON STEEL STUD BACK UP</p>	<p>SKETCH NUMBER</p>
<p>TK PRODUCTS TK-2102 RUBBERIZED AIR BARRIER AND TK'S APPROVED PEEL-AND STICK RUBBERIZED ASPHALT MEMBRANE DETAIL SKETCHES PROVIDED BY AIR BARRIER ASSOC OF AMER</p>	<p>Date: 10/10/2001 Scale: 1-1/2"=1'-0" Drawn: ---</p>	<p>SK- 7 7 OF 10</p>

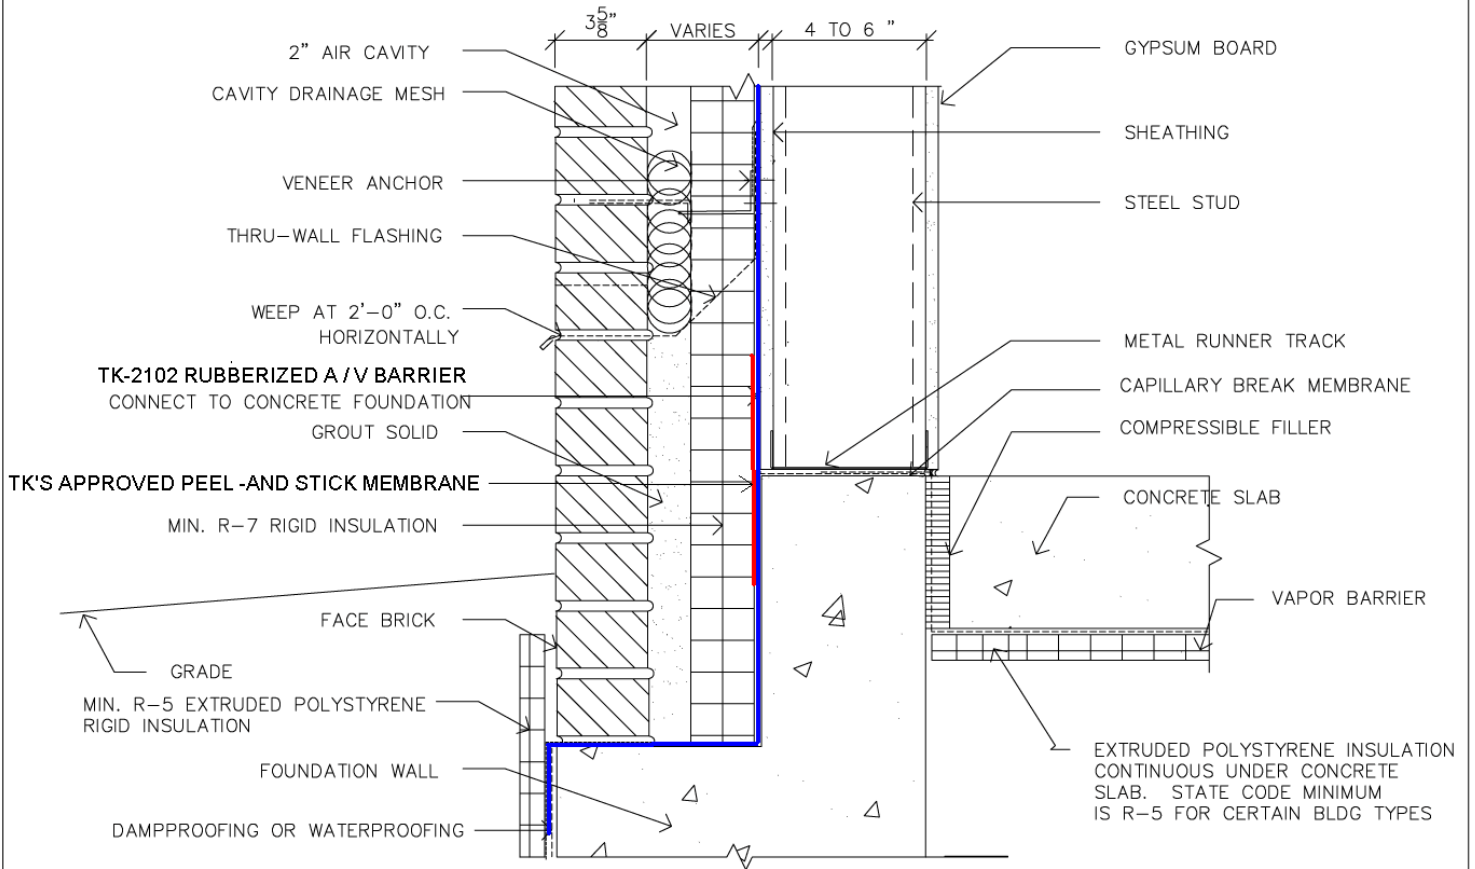

## DETAIL AT FOUNDATION

REFERENCE DETAIL: REGISTERED PROFESSIONAL TO REVIEW PRIOR TO USE

DETAIL

TITLE: WALL: DETAIL AT FOUNDATION  
BRICK VENEER ON STEEL STUD BACK UP



SKETCH NUMBER

SK-A8

8 OF 10

TK PRODUCTS TK-2102 RUBBERIZED AIR BARRIER  
AND TK'S APPROVED PEEL-AND STICK RUBBERIZED ASPHALT MEMBRANE  
DETAIL SKETCHES PROVIDED BY AIR BARRIER ASSOC OF AMER

Date: 10/10/2001  
Scale: 3"=1'-0"  
Drawn: SAR

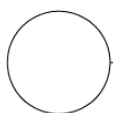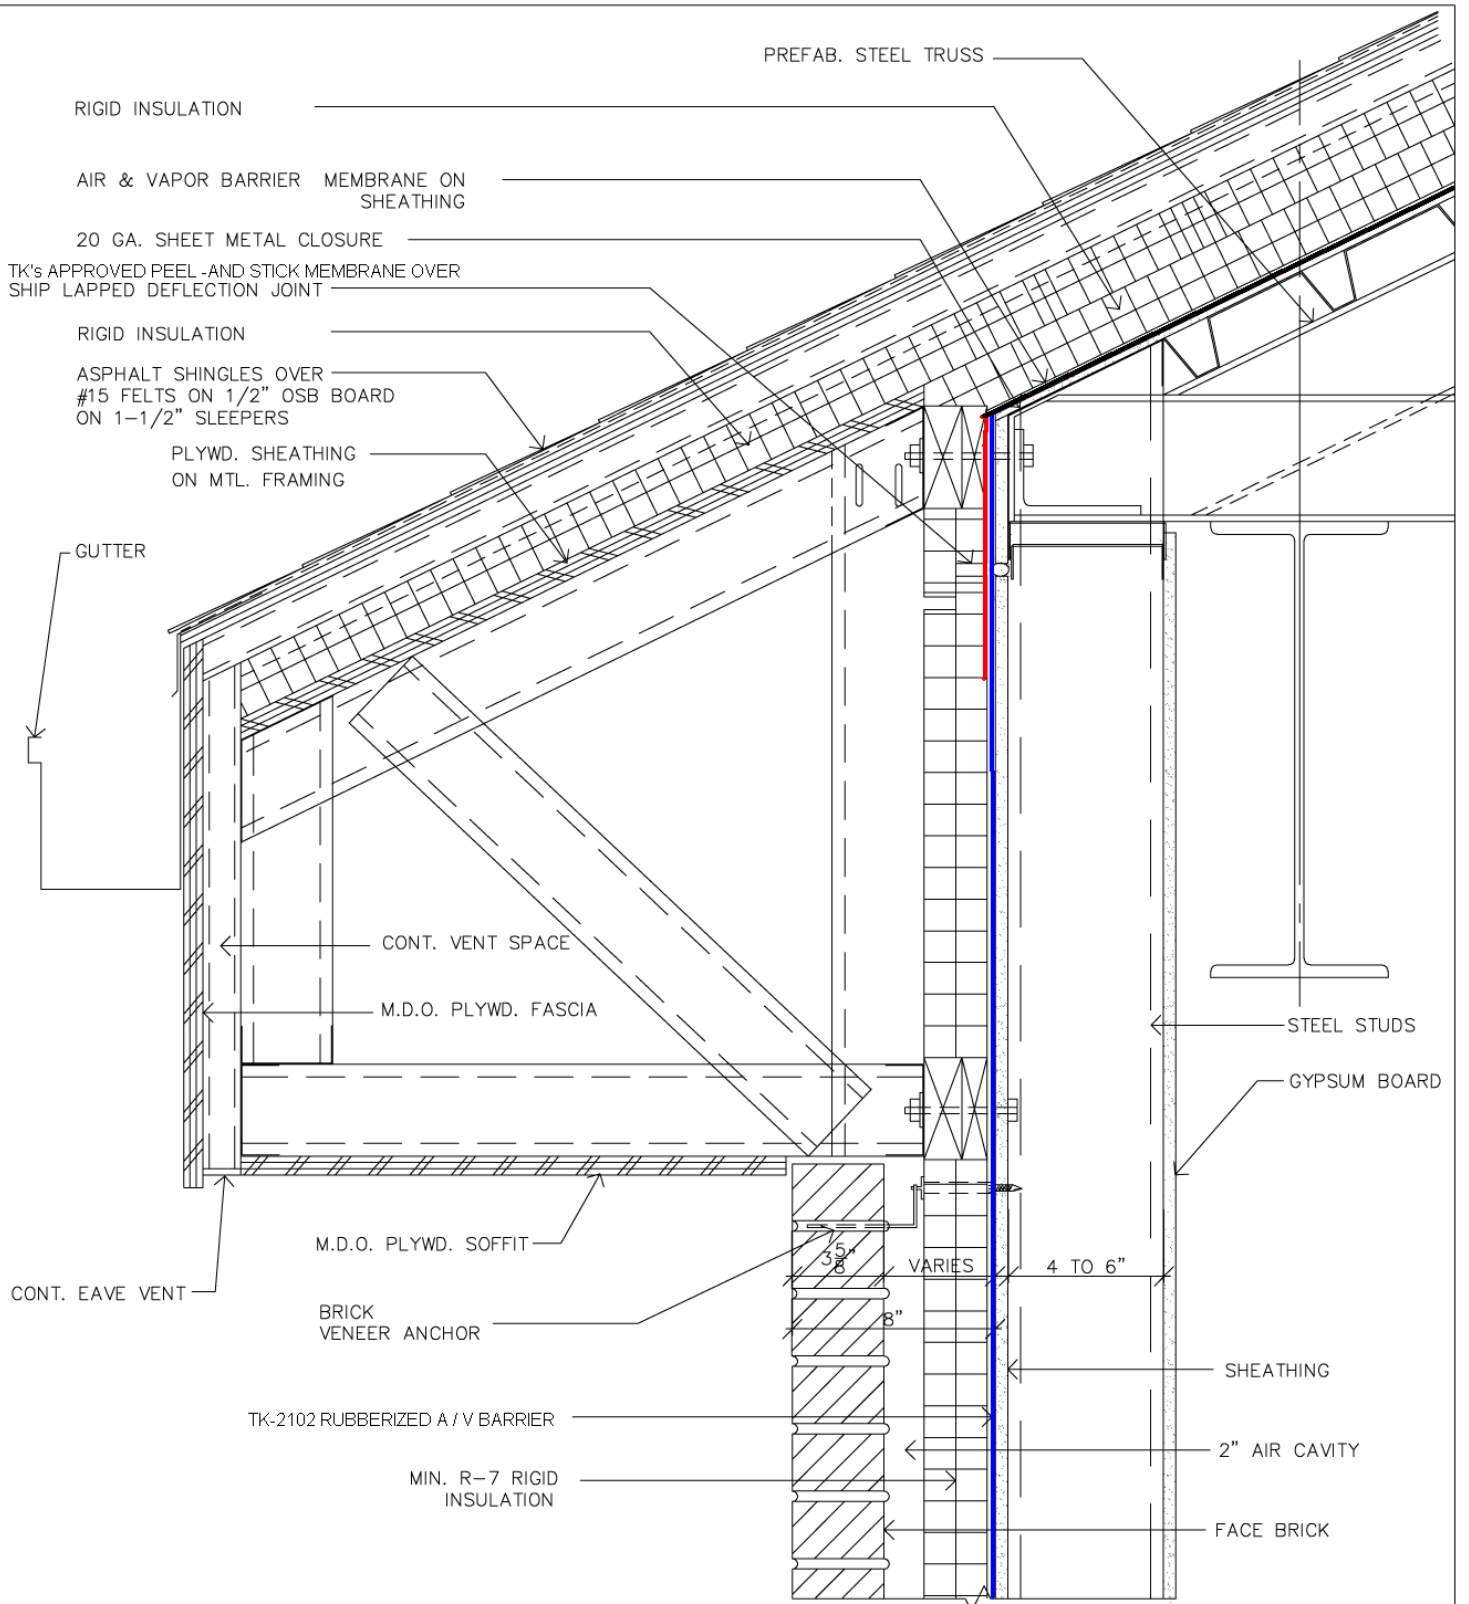

DETAIL AT BRICK VENEER WALL / ROOF

REFERENCE DETAIL: REGISTERED PROFESSIONAL TO REVIEW PRIOR TO USE

<p>DETAIL</p>	<p>TITLE: WALL: DETAIL AT WALL / ROOF BRICK VENEER ON STEEL STUD BACK UP</p>	<p>SKETCH NUMBER</p>
<p>TK PRODUCTS TK-2102 RUBBERIZED AIR BARRIER AND TK'S APPROVED PEEL-AND STICK RUBBERIZED ASPHALT MEMBRANE DETAIL SKETCHES PROVIDED BY AIR BARRIER ASSOC OF AMER</p>	<p>Date: 10/10/2001 Scale: 3"=1'-0" Drawn: SAR</p>	<p><b>SK - 9</b> 9 OF 10</p>