

RIGID INSULATION

**PRE-APPROVED
PROTECTION BOARD**


TK-HYDROMAX® COMMERCIAL

FILTER FABRIC

DRAIN PIPE & ROCK

**TK-SUPER SEAL PE™ SEALANT
FILLET WITH 3/4" FACE**


INTERIOR FLOOR SLAB

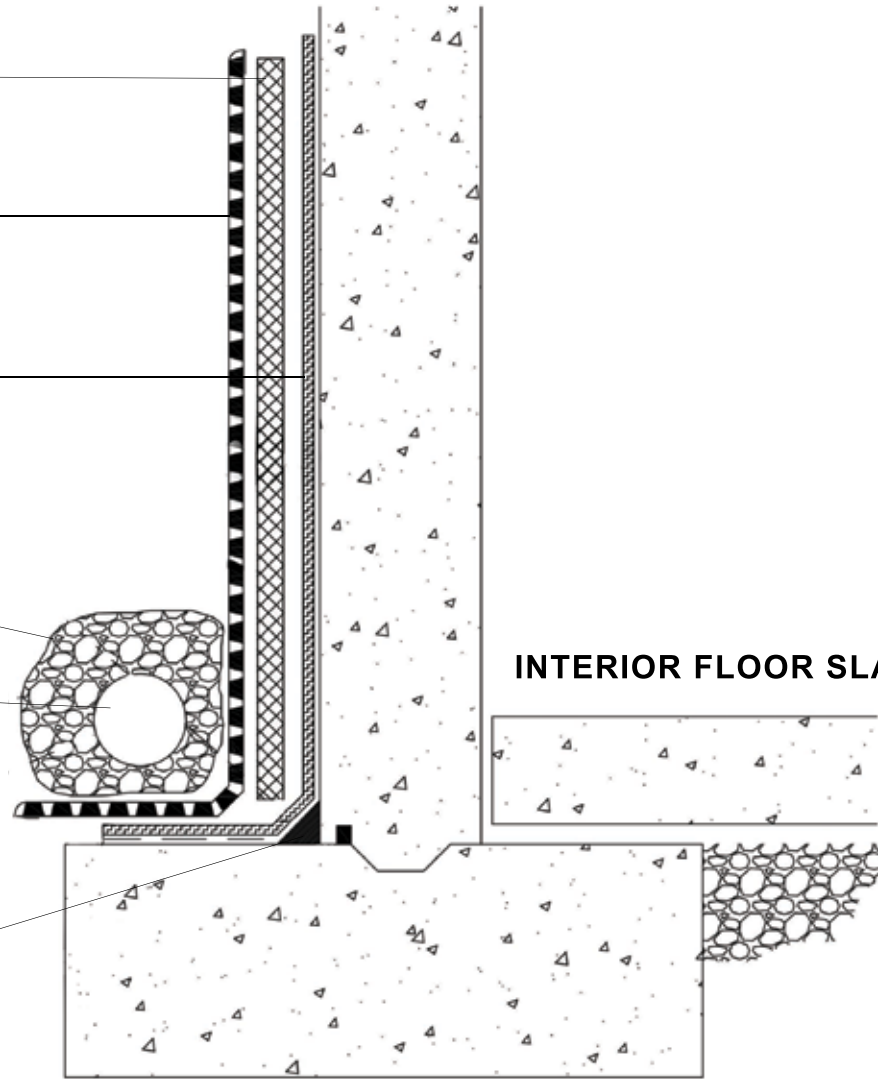

TKHYDROMAX®
WATERPROOFING SYSTEMS
www.tkproducts.com

**BELOW GRADE
FOUNDATION DETAIL - COMMERCIAL**


**TK-HYDROMAX
TK-BGF**

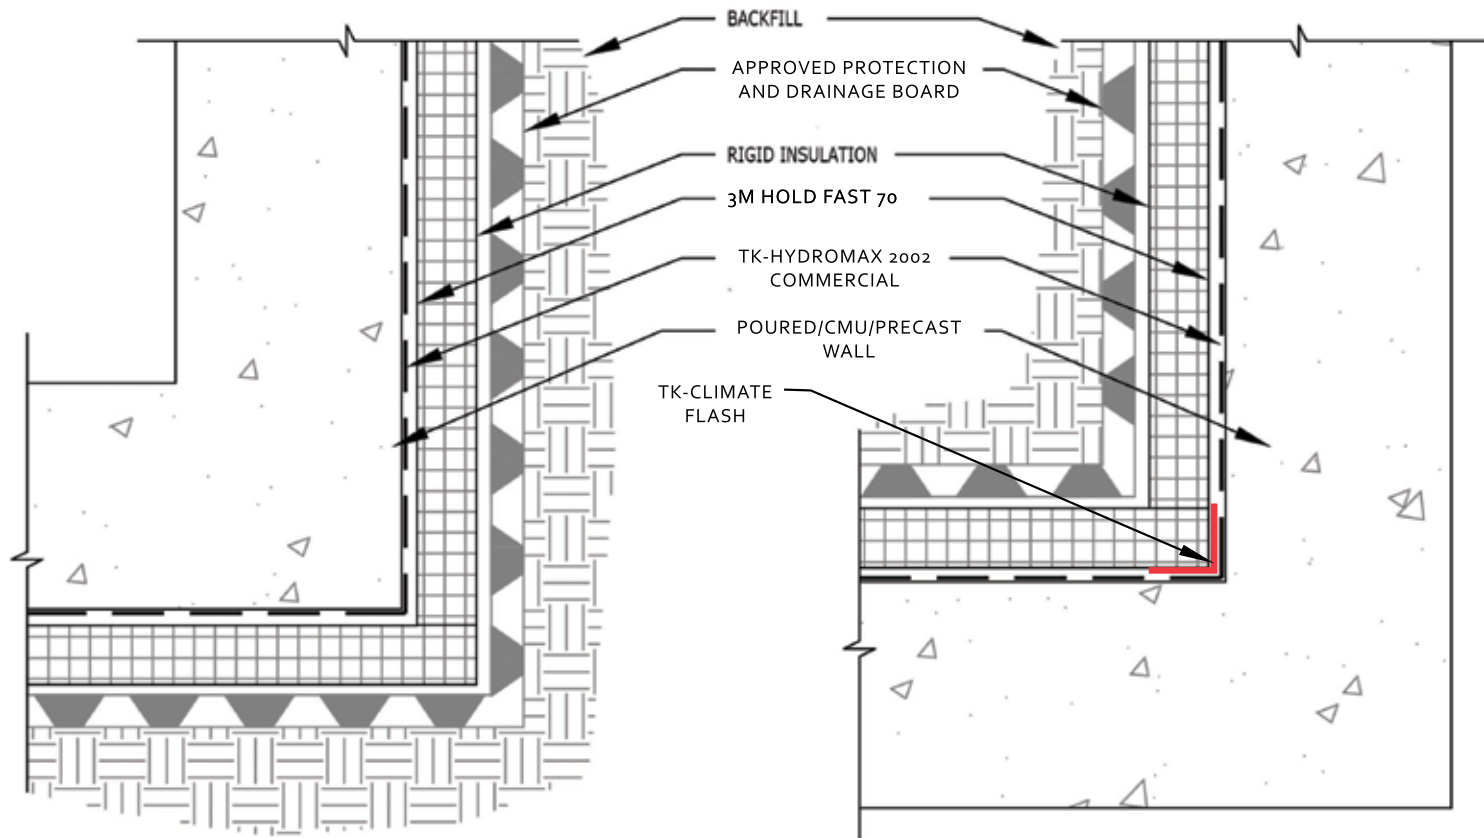

PLAN @ CONCRETE FOUNDATION WALL -
 CORNERS

TK-HYDROMAX
 TK-CFWC

NOT TO SCALE

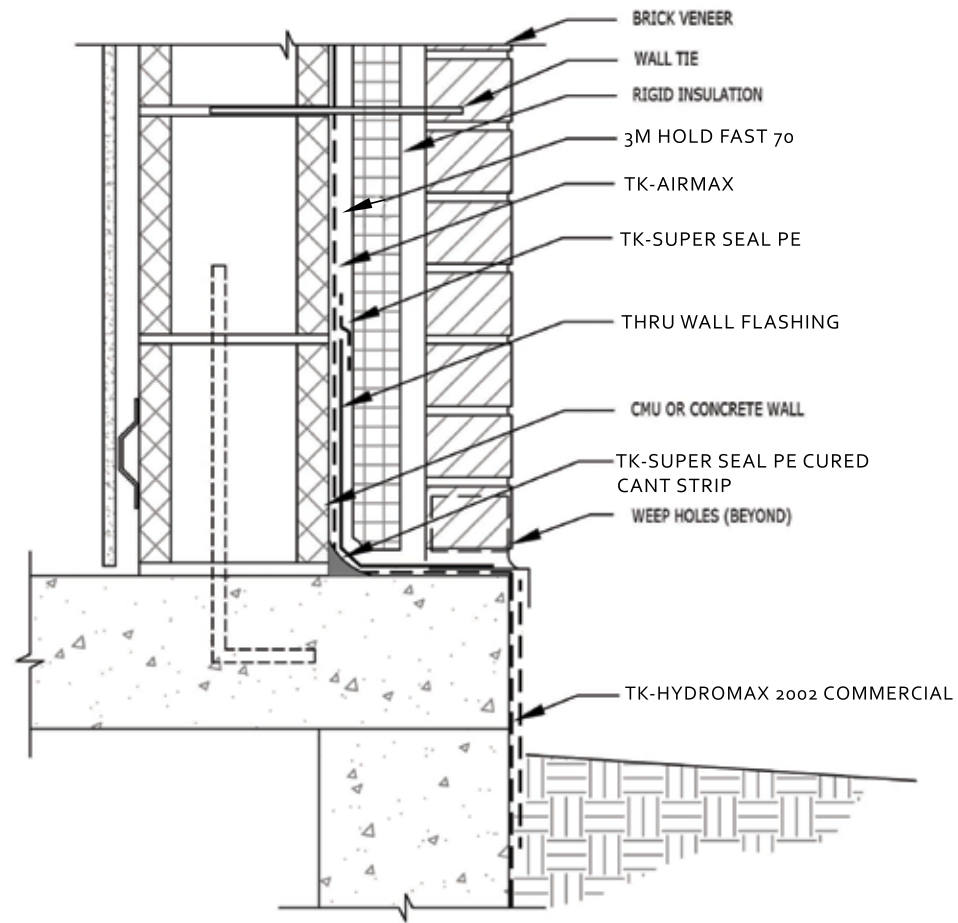

SECTION @ CONCRETE FOUNDATION WALL -
WALL BASE

TK-HYDROMAX
TK-CFWWB

NOT TO SCALE